


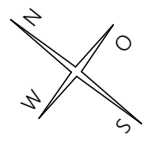


Pl. Nr.	1802.028
Mst.	1:100
Gez.	re
Datum	14.01.2020
Rev.	D
Format	A3
m ü.M.	+/- 0.00 = 421.20

■ Neu ■ Abbruch

- B 17.01.2020 Garage / Umgebung / Küche / Fenster
- C 28.02.2020 Fenster / Brüstung / Geländer
- D 12.03.2020 Umgebung Bäume



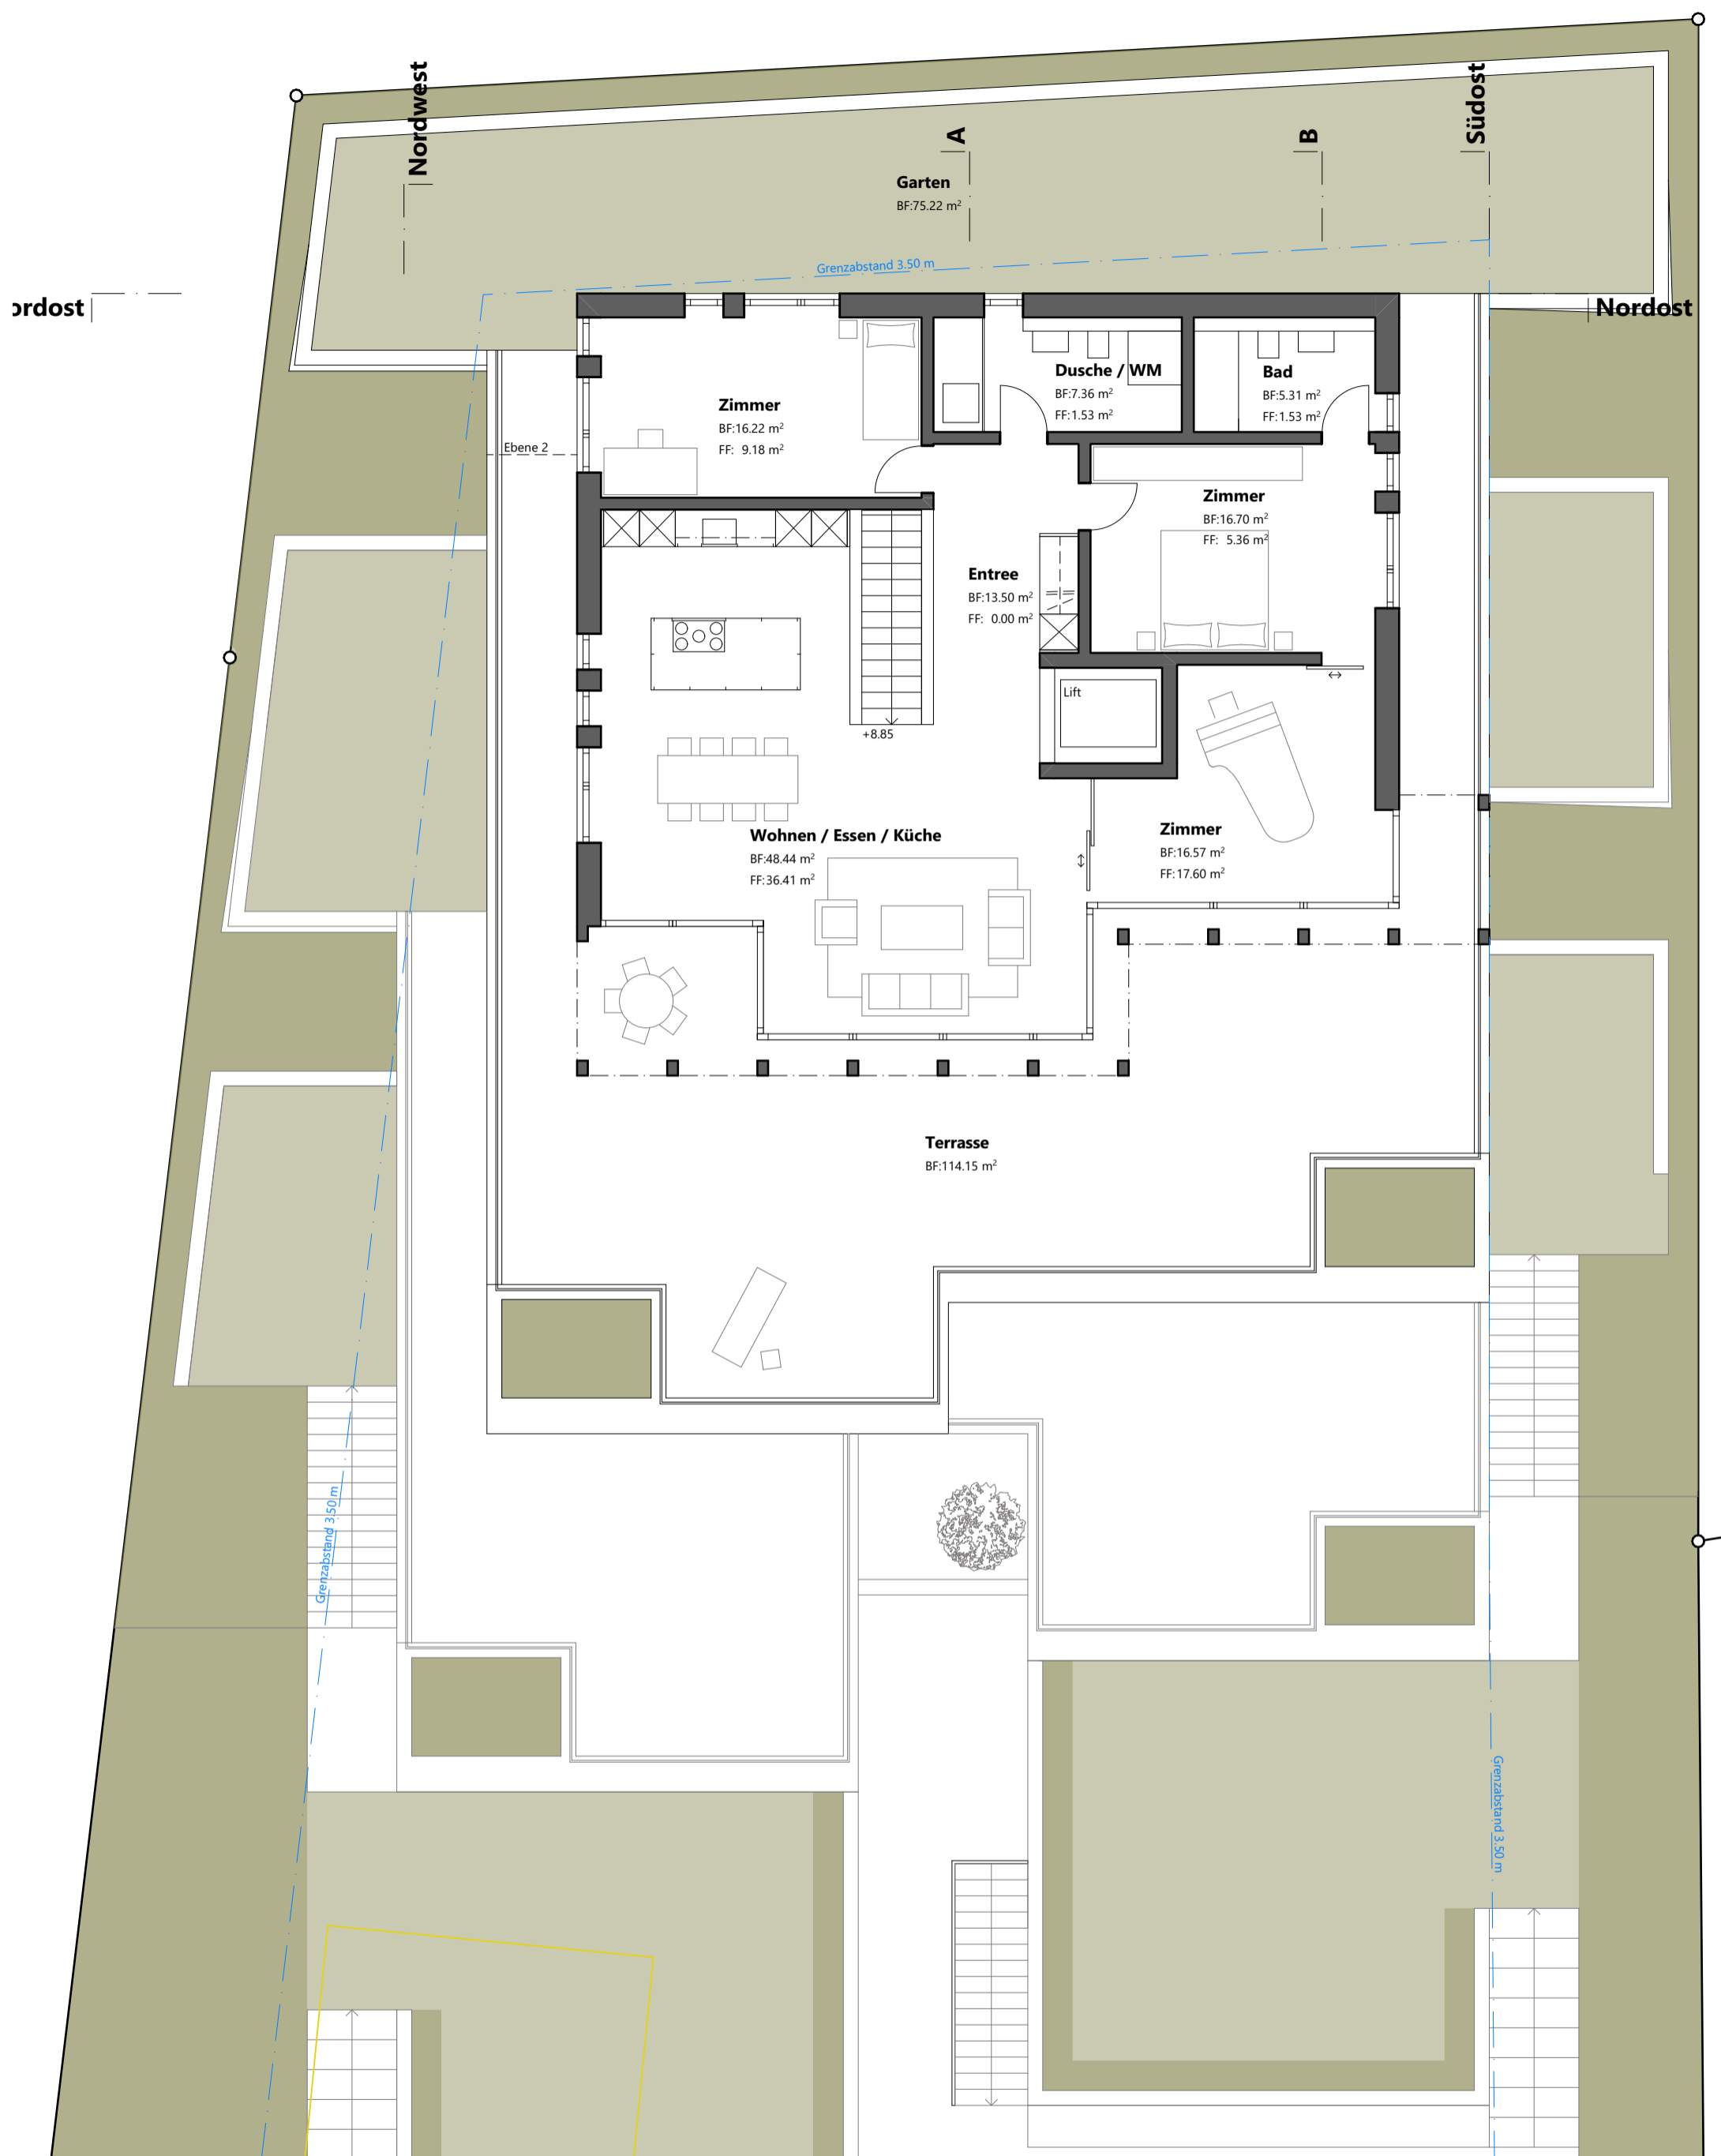

Pl. Nr.	1802.029
Mst.	1:100
Gez.	re
Datum	14.01.2020
Rev.	D
Format	A3
m ü.M.	+/- 0.00 = 421.20

■ Neu ■ Abbruch

- B 17.01.2020 Garage / Umgebung / Küche
- C 28.02.2020 Fenster / Brüstung / Geländer
- D 12.03.2020 Umgebung Bäume

